


VINEYARD SOUND ENHANCED PLAN

LOT 2 SAILAWAY LANE

EAST FALMOUTH, MA 02536



FRONT ELEVATION
SCALE: 1/4"=1'-0"

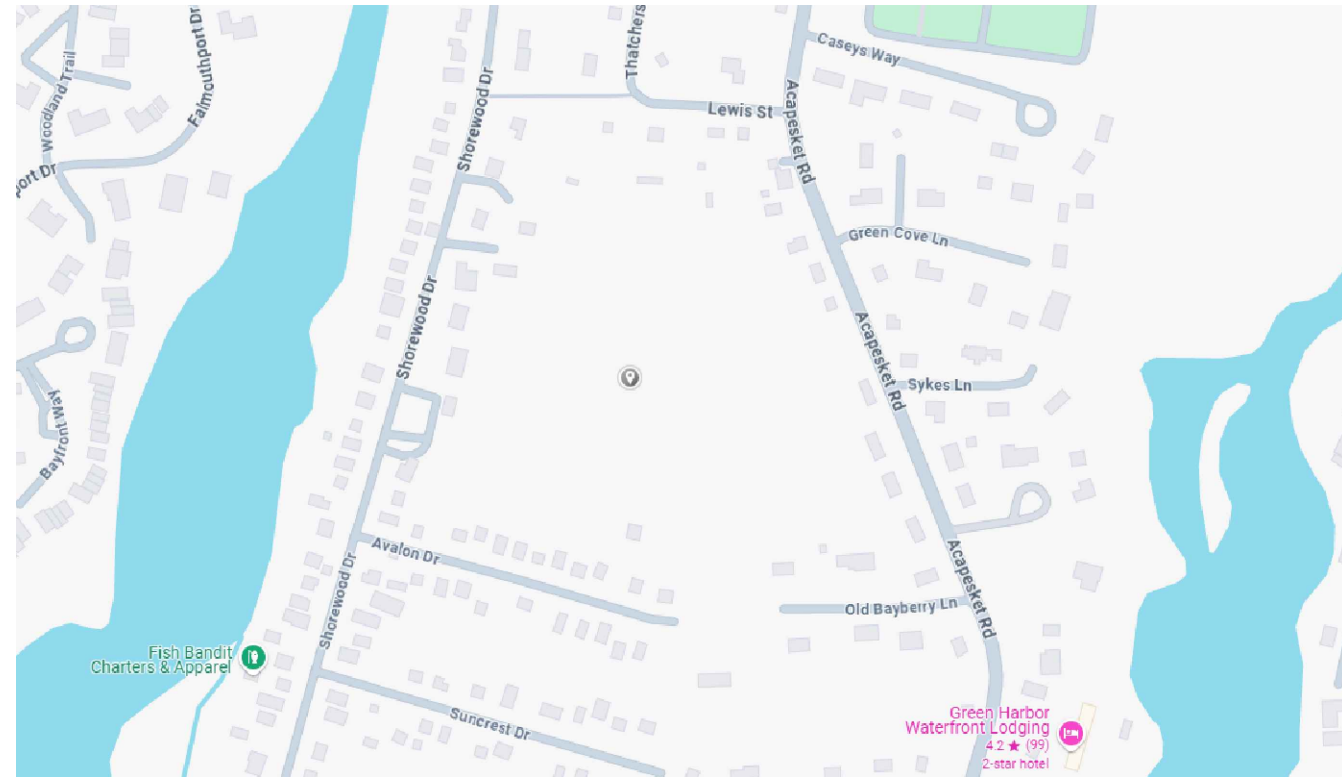

LOCUS MAP

SEE SHEET A1 FOR DRAWING INDEX

IF PRINTED ON 11X17, ALL SCALE IS HALF.

CONTRACTOR TO VERIFY ALL DIMENSIONS AND SETBACKS PRIOR TO CONSTRUCTION

OWNER:

HOUSE TO HOMES LLC
LOT 2 SAILAWAY LANE
EAST FALMOUTH, MA. 02536
CELL:
EMAIL:

DESIGNER:


ROCKWOOD DESIGN, INC.
1020 PLAIN STREET - SUITE 320
MARSHFIELD, MA 02050
PHONE: (781)-837-3140
FAX: (781)-837-3126
EMAIL: PHIL@ROCKWOODDESIGN.COM
WEBSITE: WWW.ROCKWOODDESIGN.COM

STRUCTURAL ENGINEER:

PROGRESS SET - 11/25/2024

Rockwood Design, Inc.

1020 Plain Street - Suite 320
Marshfield, MA 02050
Phone: (781)-837-3140
Fax: (781)-837-3126
Email: phil@rockwooddesign.com
Website: www.rockwooddesign.com

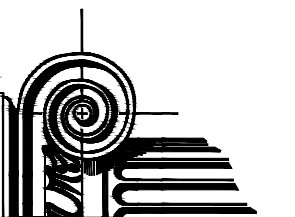

PROGRESS PRINT-NOT FOR CONSTRUCTION

ANY DEVIATION FROM THESE PLANS
REQUIRING ROCKWOOD DESIGN INC.
TO ACQUIRE STRUCTURAL REDESIGN FOR
BUILDING DEPARTMENT SIGN-OFFS WILL BE
BILLED TO CLIENT ON AN HOURLY BASIS.

SEE SHEET A1 FOR DRAWING INDEX

IF PRINTED ON 11X17, ALL SCALE IS HALF.

PLEASE REFER TO ENGINEERING PACKET
FOR ALL STRUCTURAL DETAILS

GENERAL NOTES:

- GENERAL CONTRACTOR TO CONFORM TO ALL LOCAL AND STATE BUILDING CODE REQUIREMENTS.
- GENERAL CONTRACTOR TO VERIFY ALL CONDITIONS AND DIMENSIONS SHOWN ON THE DRAWINGS AND NOTIFY THE ENGINEER OF ANY DISCREPANCIES.
- THE ENGINEER IS RESPONSIBLE ONLY FOR INFORMATION SHOWN ON THE CERTIFIED ENGINEER'S DRAWINGS. THE DESIGN AND LAYOUT OF ALL OTHER INFORMATION IS THE RESPONSIBILITY OF OTHERS AND MUST CONFORM TO THE MASSACHUSETTS BUILDING CODE REQUIREMENTS. REFER TO STRUCTURAL ENGINEERING BY OTHERS FOR CERTIFIED BEAM CALCULATIONS AND CERTIFIED WIND DESIGN DETAILS.
- ALL HEATING, PIPING, INSULATION, ELECTRICAL, FIREPROOFING AND OTHER REQUIREMENTS ARE THE RESPONSIBILITIES OF OTHERS.
- NOTIFY THE ENGINEER OF ANY ARCHITECTURAL MODIFICATIONS OR DIMENSION CHANGES THAT MAY AFFECT THE STRUCTURAL DESIGN.

STRUCTURAL STEEL NOTES:

- ALL STEEL BEAMS SHALL BE NEW STEEL CONFORMING TO THE A.I.S.C. SPECIFICATIONS FOR DESIGN FABRICATION AND ERECTION OF STRUCTURAL STEEL FOR BUILDINGS AND A.S.T.M. GRADE 50. ALL CAP AND BASE PLATES AND OTHER MISCELLANEOUS STEEL MAY BE A.S.T.M. GRADE A36.
- ALL SCHEDULE 40 PIPE SHALL BE NEW STEEL CONFORMING TO THE A.I.S.C. SPECIFICATIONS FOR DESIGN, FABRICATION AND ERECTION OF STRUCTURAL STEEL FOR BUILDINGS AND A.S.T.M. SPECIFICATION A53, TYPE "E" OR "S", GRADE "B", WITH A MINIMUM YIELD STRESS OF 35 K.S.I.
- ALL SHOP AND FIELD WELDS SHOWN SHALL BE MADE BY APPROVED CERTIFIED WELDERS AND SHALL CONFORM TO THE A.I.S.C. CODE FOR BUILDINGS. ALL WELDS SHALL DEVELOP THE FULL STRENGTH OF THE MATERIAL BEING WELDED. USE EXX 70 ELECTRODES.
- NO PERMANENT CONNECTIONS SHOULD BE MADE UP UNTIL THE STRUCTURE HAS BEEN PROPERLY ALIGNED. PROVIDE TEMPORARY BRACING AS REQUIRED.
- STEEL FABRICATOR IS RESPONSIBLE FOR FINAL LENGTHS, CONNECTION DETAILS AND DESIGN IN ACCORDANCE WITH THE MINIMUM REQUIREMENTS OF THE LATEST EDITION OF THE A.I.S.C. DETAILING MANUAL. SUBMIT SHOP DRAWINGS WITH ALL DETAILS TO THE GENERAL CONTRACTOR PRIOR TO FABRICATION.
- USE 1/2" MINIMUM CAP PLATE AND BASE PLATES (6X6 MINIMUM) FULLY WELDED ALL AROUND AT COLUMNS WITH 3/16" FILLET WELD, OR AS OTHERWISE SPECIFIED ON THE DRAWINGS. ALL STEEL COLUMN EXTERIOR BASE PLATE SHALL BE BOLTED TO THE CONCRETE FOUNDATIONS WITH 4-5/8" DIAMETER ANCHOR BOLTS.
- ALL STEEL SHALL HAVE TWO COATS OF RUST-INHIBITOR PRIMER PAINT. TOUCH UP ALL WELDS, SCRATCHES OR SCRAPES IN PAINT AFTER ERECTION.
- STEEL BEAM MAY BE SPICED AT STEEL COLUMN CAP PLATE WITH A MAXIMUM GAP BETWEEN BEAMS OF 1/4". USE 1/4" TIE PLATE WELDED TO WEBS.
- FRAME JOISTS TO TOP OF BEAM ON A 2X8 TOP NAILER THRU-BOLTED WITH 1/2" DIAMETER BOLTS STAGGERED AT 24" O.C. JOISTS TO BE ANCHORED TO THE TOP NAILER WITH SIMPSON H4 HURRICANE CLIPS. FLUSH FRAME JOISTS TO THE FULL DEPTH WEB BLOCKING FASTENED TO THE BEAM WITH 1/2" DIAMETER THRU-BOLTS AT 24" O.C. STAGGERED TOP AND BOTTOM.

(WINDOWS SHOWN FOR ESTIMATING AND PERMITTING ONLY
FINAL ORDER TO BE VERIFIED AND APPROVED BY OWNER)

WINDOW SCHEDULE						
QUANTITY	ID LETTER	MANUFACT.	MODEL	TYPE	ROUGH OPENING	COMMENTS

EXTERIOR DOOR SCHEDULE						
QUANTITY	ID LETTER	MANUFACT.	MODEL	TYPE	ROUGH OPENING	COMMENTS


FRAMING NOTES:

- ALL FRAMING LUMBER SHALL BE S.P.F. (SPRUCE-PINE-FIR) GRADE N/N2 OR APPROVED EQUAL (UNLESS OTHERWISE SPECIFIED) AND SHALL MEET THE REQUIREMENTS OF THE AMERICAN FOREST AND PAPER ASSOCIATION. THE MINIMUM ALLOWABLE BENDING STRESS (FB) SHALL BE 875 P.S.I. THE MINIMUM ALLOWABLE COMPRESSION STRESS (FC) SHALL BE 425 P.S.I. THE MINIMUM ALLOWABLE MODULUS OF ELASTICITY (E) SHALL BE 1,400,000 P.S.I. OTHER FRAMING MATERIAL FOR INTERIOR NON-LOAD BEARING STUDS MAY BE SUBSTITUTED ONLY UPON APPROVAL OF THE ENGINEER.
- ALL PRESSURE TREATED (CCA TREATED) DIMENSIONAL FRAMING LUMBER SHALL BE SOUTHERN YELLOW PINE GRADE NO. 2. THE MINIMUM ALLOWABLE BENDING STRESS (FB) SHALL BE 1,050 P.S.I. THE MINIMUM ALLOWABLE COMPRESSION STRESS (FC) SHALL BE 565 P.S.I. THE MINIMUM ALLOWABLE MODULUS OF ELASTICITY (E) SHALL BE 1,600,000 P.S.I.
- ALL LVLS TO BE MANUFACTURED BY TRUS JOIST, GEORGIA PACIFIC OR APPROVED EQUAL. THE MINIMUM ALLOWABLE BENDING STRESS (FB) SHALL BE 2,300 P.S.I. THE MINIMUM ALLOWABLE COMPRESSION STRESS (FC) PERPENDICULAR TO THE GRAIN SHALL BE 150 P.S.I. THE MINIMUM ALLOWABLE MODULUS OF ELASTICITY (E) SHALL BE 2,000,000 P.S.I. ALL PARALAM'S EXPOSED TO THE WEATHER SHALL BE PRESSURE TREATED (CCA TREATED). INSTALL MICROLAM'S AND PARALAM'S IN ACCORDANCE WITH THE MANUFACTURER'S INSTRUCTIONS.
- PARALAM (LAM) POSTS SHALL HAVE AN ALLOWABLE COMPRESSION STRESS OF 2300 PSI AND A MODULUS OF ELASTICITY OF 2,000,000.
- USE 3/4" TONGUE AND GROOVE STRUCTURAL GRADE FIT PLYWOOD FLOOR SHEATHING, 5/8" EXTERIOR STRUCTURAL GRADE FIR (C.D.X) PLYWOOD ROOF SHEATHING AND 1/2" EXTERIOR STRUCTURAL GRADE FIR (C.D.X) AT WALLS. ALL JOINTS SHALL BE BLOCKED WITH LUMBER OR OTHER APPROVED SUPPORTS.
- ALL EXTERIOR AND INTERIOR STUD WALLS TO BE 2X4 MINIMUM @ 16" O.C. UNLESS NOTED OTHERWISE.
- PROVIDE ADEQUATE WALL RESISTANCE TO RAKING BY DIAGONAL CORNER WIND BRACING ANCHORED TO GILL FLATES.
- PROVIDE SOLID BLOCKING BETWEEN FLOOR JOISTS AND/OR DOUBLE ALL JOISTS UNDER EACH PARTITION.
- USE FULLY NAILED METAL CONNECTORS (TECO, SIMPSON OR EQUAL), JOIST OR BEAM HANGERS WHEN JOISTS OR BEAMS FRAME INTO OTHER JOISTS OR BEAMS. PROVIDE METAL POST CAPS AND BASES FOR ALL POSTS.
- FOR NONBEARING ROUGH WINDOW OPENINGS AND INTERIOR DOOR OPENINGS UP TO 3 FEET, USE 2-2X6 HEADER BEAMS. FROM 3 FEET TO 5 FEET, USE 2-2X8 HEADER BEAMS AND FROM 5 FEET TO 1 FEET, USE 2-2X10 HEADER BEAMS AND USE LVLS FOR SPANS EXCEEDING 1 FEET, EXCEPT AS NOTED OTHERWISE ON THE PLANS OR SPECIFICATIONS. USE TRIPLES FOR 2X6 WALLS. IF LVLS ARE SPECIFIED ON THE PLANS, PROVIDE DOUBLE JACK STUD SUPPORTS OR AS OTHERWISE SPECIFIED ON THE PLAN.
- ALL FRAMING TO BE INSTALLED IN ACCORDANCE WITH THE MASSACHUSETTS BUILDING CODE REQUIREMENTS AND GENERAL FRAMING PRACTICE AS DETAILED IN THE "ARCHITECTURAL GRAPHICS STANDARDS", BY RAMSEY & SLEEPER.
- ALL PLYWOOD FLOOR SHEATHING SHALL BE GLUED TO SUPPORTING WOOD FRAMING MEMBERS USING AMERICAN PLYWOOD ASSOCIATION (A.P.A.) GLUED FLOOR SYSTEM. WOOD GLUE TO BE CONTECH, INC. FL400 SUBFLOOR CONSTRUCTION ADHESIVE, OR APPROVED EQUAL.
- ALL WALL STUDS TO ALIGN WITH FLOOR JOISTS AND ROOF RAFTERS.
- THE CROSS WALLS AND TIE BEAMS ARE TO PROVIDE THE LATERAL RESTRAINT FOR THE BUILDINGS AND SHOULD BE SECURELY ATTACHED AT EACH END AND/OR TO THE EXTERIOR WALLS.
- BUILT-UP BEAMS (3 PIECES MAXIMUM) USING CONVENTIONAL FRAMING LUMBER SHALL BE FULLY SPIKED TOGETHER WITH 2-10D NAILS AT 8" O.C. AND LVLS WITH 2-16D NAILS (TOP AND BOTTOM) AT 8" O.C., OR AS OTHERWISE NOTED ON THE DRAWINGS, OR AS RECOMMENDED BY THE MANUFACTURER.
- ALL NAILS, FASTENERS AND CONCRETE EXPOSED TO THE WEATHER SHALL BE HOT-DIP GALVANIZED.
- ALL LUMBER THAT COMES IN CONTACT WITH CONCRETE SHALL BE PRESSURE TREATED.

FOUNDATION & CONCRETE NOTES:

- SPREAD FOOTINGS SHALL BEAR LEVEL ON UNDISTURBED SOIL HAVING AN ALLOWABLE BEARING CAPACITY OF TWO TONS PER SQUARE FOOT.
- IF BEARING MATERIALS WITH A LOWER BEARING CAPACITY THAN TWO TONS PER SQUARE FOOT ARE ENCOUNTERED AT THE SPECIFIED ELEVATIONS, THE UNDERLYING UNSUITABLE MATERIAL SHALL BE REMOVED AND REPLACED WITH SUITABLE MATERIAL TO BE APPROVED BY THE ENGINEER/ARCHITECT.
- THE ENGINEER ASSUMES NO RESPONSIBILITY FOR THE VALIDITY OF SUBSURFACE CONDITIONS.
- NO FOUNDATION SHALL BE PLACED IN WATER OR ON FROZEN GROUND.
- FOOTINGS SHALL BE PROTECTED AGAINST FROST UNTIL PROJECT IS COMPLETED.
- BACKFILL UNDER ANY PORTION OF THE FOOTINGS AND SLABS SHALL BE COMPACTED IN 6" LIFTS OF 95% COMPACTED GRAVEL AS APPROVED BY THE ENGINEER.
- CONCRETE WORK SHALL CONFORM TO THE LATEST AMERICAN CONCRETE INSTITUTE CODE FOR "BUILDING CODE REQUIREMENTS FOR REINFORCED CONCRETE" AND "SPECIFICATIONS FOR STRUCTURAL CONCRETE FOR BUILDINGS".
- CONCRETE FOUNDATION WALLS AND FOOTINGS SHALL HAVE A MINIMUM COMPRESSIVE STRENGTH OF 3,000 P.S.I. AT 28 DAYS AND 3,500 P.S.I. FOR SLABS, WITH A SLUMP OF NO MORE THAN 4" AND AIR ENTRAINMENT OF 4-6%. THE USE OF CALCIUM CHLORIDE IS NOT PERMITTED. PROVIDE PROPER CONCRETE PROTECTION FOR HEAT IN COLD WEATHER AND MAINTAIN PROPER CURING PROCEDURES IN ACCORDANCE WITH THE A.C.I.
- STEEL REINFORCEMENT SHALL CONFORM TO A.S.T.M. 605, GRADE 60.
- ALL CONCRETE SLABS ON THE GROUND SHALL BE REINFORCED WITH 6X6-10/10 (MIN) WELDED WIRE FABRIC PLACED AT MID-DEPTH, OR AS OTHERWISE SHOWN ON THE DRAWINGS. WELDED WIRE FABRIC REINFORCEMENT SHALL CONFORM TO A.S.T.M. A185, AND SHALL LAP 6" MINIMUM OR ONE SPACE, WHICHEVER IS LARGER, AND SHALL BE WIRED TOGETHER. PROVIDE SUFFICIENT CHAIR OR SUPPORT BARS AS NECESSARY TO POSITION WELDED WIRE FABRIC.
- WHERE CONTINUOUS BARS ARE CALLED FOR THEY SHALL BE RUN CONTINUOUSLY AROUND CORNERS AND LAPPED AT NECESSARY SPICES OR HOOKED AT DISCONTINUOUS ENDS. LAPS SHALL BE 40 BAR DIAMETERS, UNLESS OTHERWISE SHOWN.
- NOTIFY BUILDING DEPARTMENT FOR INSPECTION OF COMPLETED INSTALLATION OF REINFORCEMENT AT LEAST 24 HOURS PRIOR TO SCHEDULED PLACEMENT OF CONCRETE.
- PLACEMENT OF CONCRETE POURS FOR FOUNDATION WALLS SHOULD HAVE A VERTICAL 2"x4" KEY WITH CONTINUOUS REINFORCING (40 BAR DIAMETER MINIMUM) THRU THE CONSTRUCTION JOINT.
- ALL REINFORCING BARS SHALL BE COLD BENT IN ACCORDANCE TO THE PROPER RADI ESTABLISHED BY THE AMERICAN CONCRETE INSTITUTE. UNDER NO CONDITIONS SHALL HEAT BE APPLIED TO THE BARS TO OBTAIN BENDS.
- THE USE OF CONTROL JOISTS IN THE SLAB IS RECOMMENDED TO CONTROL CRACKING. SAW CUT TO A DEPTH ONE HALF INCH NOT TO EXCEED 10 FEET BY 10 FEET.
- DAMP PROOF ALL FOUNDATION WALLS BELOW GRADE, OTHER THAN FROST WALLS.

FLOOR PLAN LEGEND:

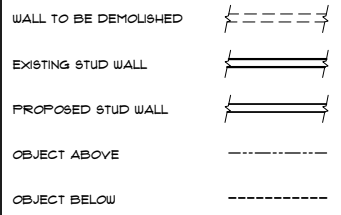

PROPOSED SQUARE FOOTAGE NOTE:


FIRST FLOOR LIVING AREA = FT²
 SECOND FLOOR LIVING AREA = FT²
 UNFINISHED ATTIC FLOOR AREA = FT²
 TOTAL FINISHED LIVING AREA = FT²

DRAWING INDEX:

- A0 COVER PAGE
- A1 NOTES AND LEGENDS
- A2 FRONT ELEVATION
- A2.1 REAR ELEVATION
- A2.2 RIGHT SIDE ELEVATION
- A2.3 LEFT SIDE ELEVATION
- A3 FIRST FLOOR PLAN
- A4 SECOND FLOOR PLAN
- A5 ATTIC FLOOR PLAN
- A6 ROOF PLAN
- A7 BUILDING SECTION "A-A"
- A8 BUILDING SECTIONS "B-B" & "D-D"
- A9 BUILDING SECTION "C-C"
- A10 GUTTER DETAIL
- B1 FOUNDATION PLAN
- B2 FIRST FLOOR FRAMING PLAN
- B3 SECOND FLOOR FRAMING PLAN
- B4 ATTIC FLOOR FRAMING PLAN
- B5 ATTIC CEILING FRAMING PLAN
- B6 ROOF FRAMING PLAN


FOUNDATION NOTES/LEGEND:

- SEE "STRUCTURAL ENGINEERING AND WFCM ANALYSIS" BOOKLET NO. 19-___ BY _____ ENGINEERING, LLC DATED AUG/___/2019 FOR ADDITIONAL NOTES AND DETAILS
- ALL NEW FOUNDATION WALLS SHALL BE DAMP PROOFED WITH A BITUMINOUS COATING.
- 6 SQ. FT. OF VENTILATION REQUIRED FOR EVERY 1,500 SQ. FT. OF BASEMENT AREA.
- OPENING FOR UNDER-FLOOR VENTILATION: 1 SQ. FT. OPENING/150 SQ. FT. OF CRAWL SPACE AREA

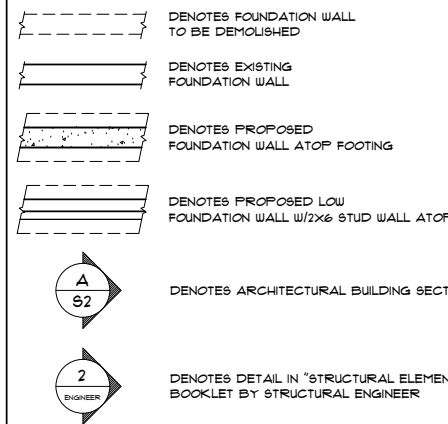

FRAMING NOTES/LEGEND:

- SEE "STRUCTURAL ENGINEERING AND WFCM ANALYSIS" BOOKLET NO. 19-___ BY _____ ENGINEERING, LLC DATED AUG/___/2019 FOR ADDITIONAL NOTES AND DETAILS
- ALL FRAMING MEMBERS SHALL BE FASTENED IN ACCORDANCE WITH MANUFACTURERS RECOMMENDATIONS AND THE COMMONWEALTH OF MASSACHUSETTS 180 CMR

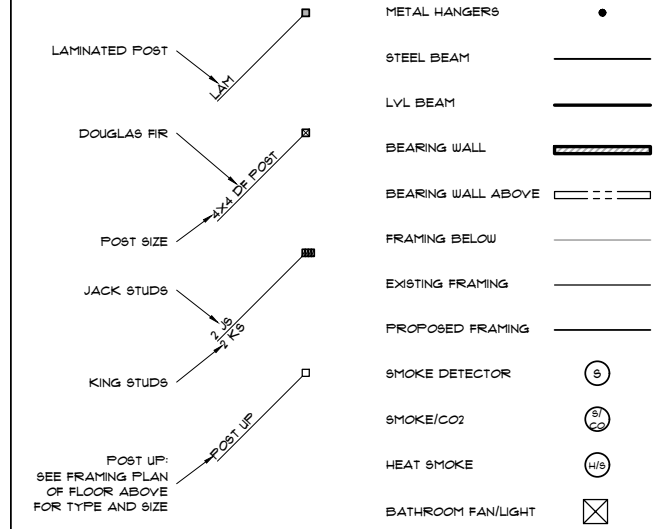

PROGRESS PRINT-NOT FOR CONSTRUCTION

PROGRESS SET - 11/25/2024

DESCRIPTION	
DATE	
REVISION	
TITLE	NOTES AND LEGENDS

PROJECT: VINEYARD SOUND PLAN
 LOT 2 SAILWAY LANE
 EAST FALMOUTH, MA 02536

Rockwood Design, Inc.
 1020 Plain Street - Suite 320
 Marshfield, MA 02050
 Phone: (781)-837-3140
 Fax: (781)-837-3126
 Email: info@rockwooddesign.com
 Website: www.rockwooddesign.com

DATE: 10/8/24
 DRAWN BY:
 CHECKED BY:
 SCALE: AS SHOWN

PROGRESS PRINT-NOT FOR CONSTRUCTION

ANY DEVIATION FROM THESE PLANS
REQUIRING ROCKWOOD DESIGN INC.
TO ACQUIRE STRUCTURAL REDESIGN FOR
BUILDING DEPARTMENT SIGN-OFFS WILL BE
BILLED TO CLIENT ON AN HOURLY BASIS.

SEE SHEET A1 FOR DRAWING INDEX

IF PRINTED ON 11X17, ALL SCALE IS HALF.

PLEASE REFER TO ENGINEERING PACKET
FOR ALL STRUCTURAL DETAILS



FRONT ELEVATION
SCALE: 1/4"=1'-0"

PROGRESS PRINT-NOT FOR CONSTRUCTION



RIGHT ELEVATION
SCALE: 1/4"=1'-0"

REVISION	DATE	DESCRIPTION

TITLE
ELEVATIONS

PROJECT:
VINEYARD SOUND PLAN
LOT 2 SAILAWAY LANE
EAST FALMOUTH, MA 02536

Rockwood Design, Inc.
1020 Plain Street - Suite 320
Marshfield, MA 02050
Phone: (781)-837-3140
Email: info@rockwooddesign.com
Website: www.rockwooddesign.com



DATE: 10/8/24
DRAWN BY:
CHECKED BY:
SCALE: AS SHOWN

PROGRESS SET - 11/25/2024

A2
OF A8

PROGRESS PRINT-NOT FOR CONSTRUCTION

ANY DEVIATION FROM THESE PLANS
REQUIRING ROCKWOOD DESIGN INC.
TO ACQUIRE STRUCTURAL REDESIGN FOR
BUILDING DEPARTMENT SIGN-OFFS WILL BE
BILLED TO CLIENT ON AN HOURLY BASIS.


SEE SHEET A1 FOR DRAWING INDEX

IF PRINTED ON 11X17, ALL SCALE IS HALF.

PLEASE REFER TO ENGINEERING PACKET
FOR ALL STRUCTURAL DETAILS



REAR ELEVATION
SCALE: 1/4"=1'-0"

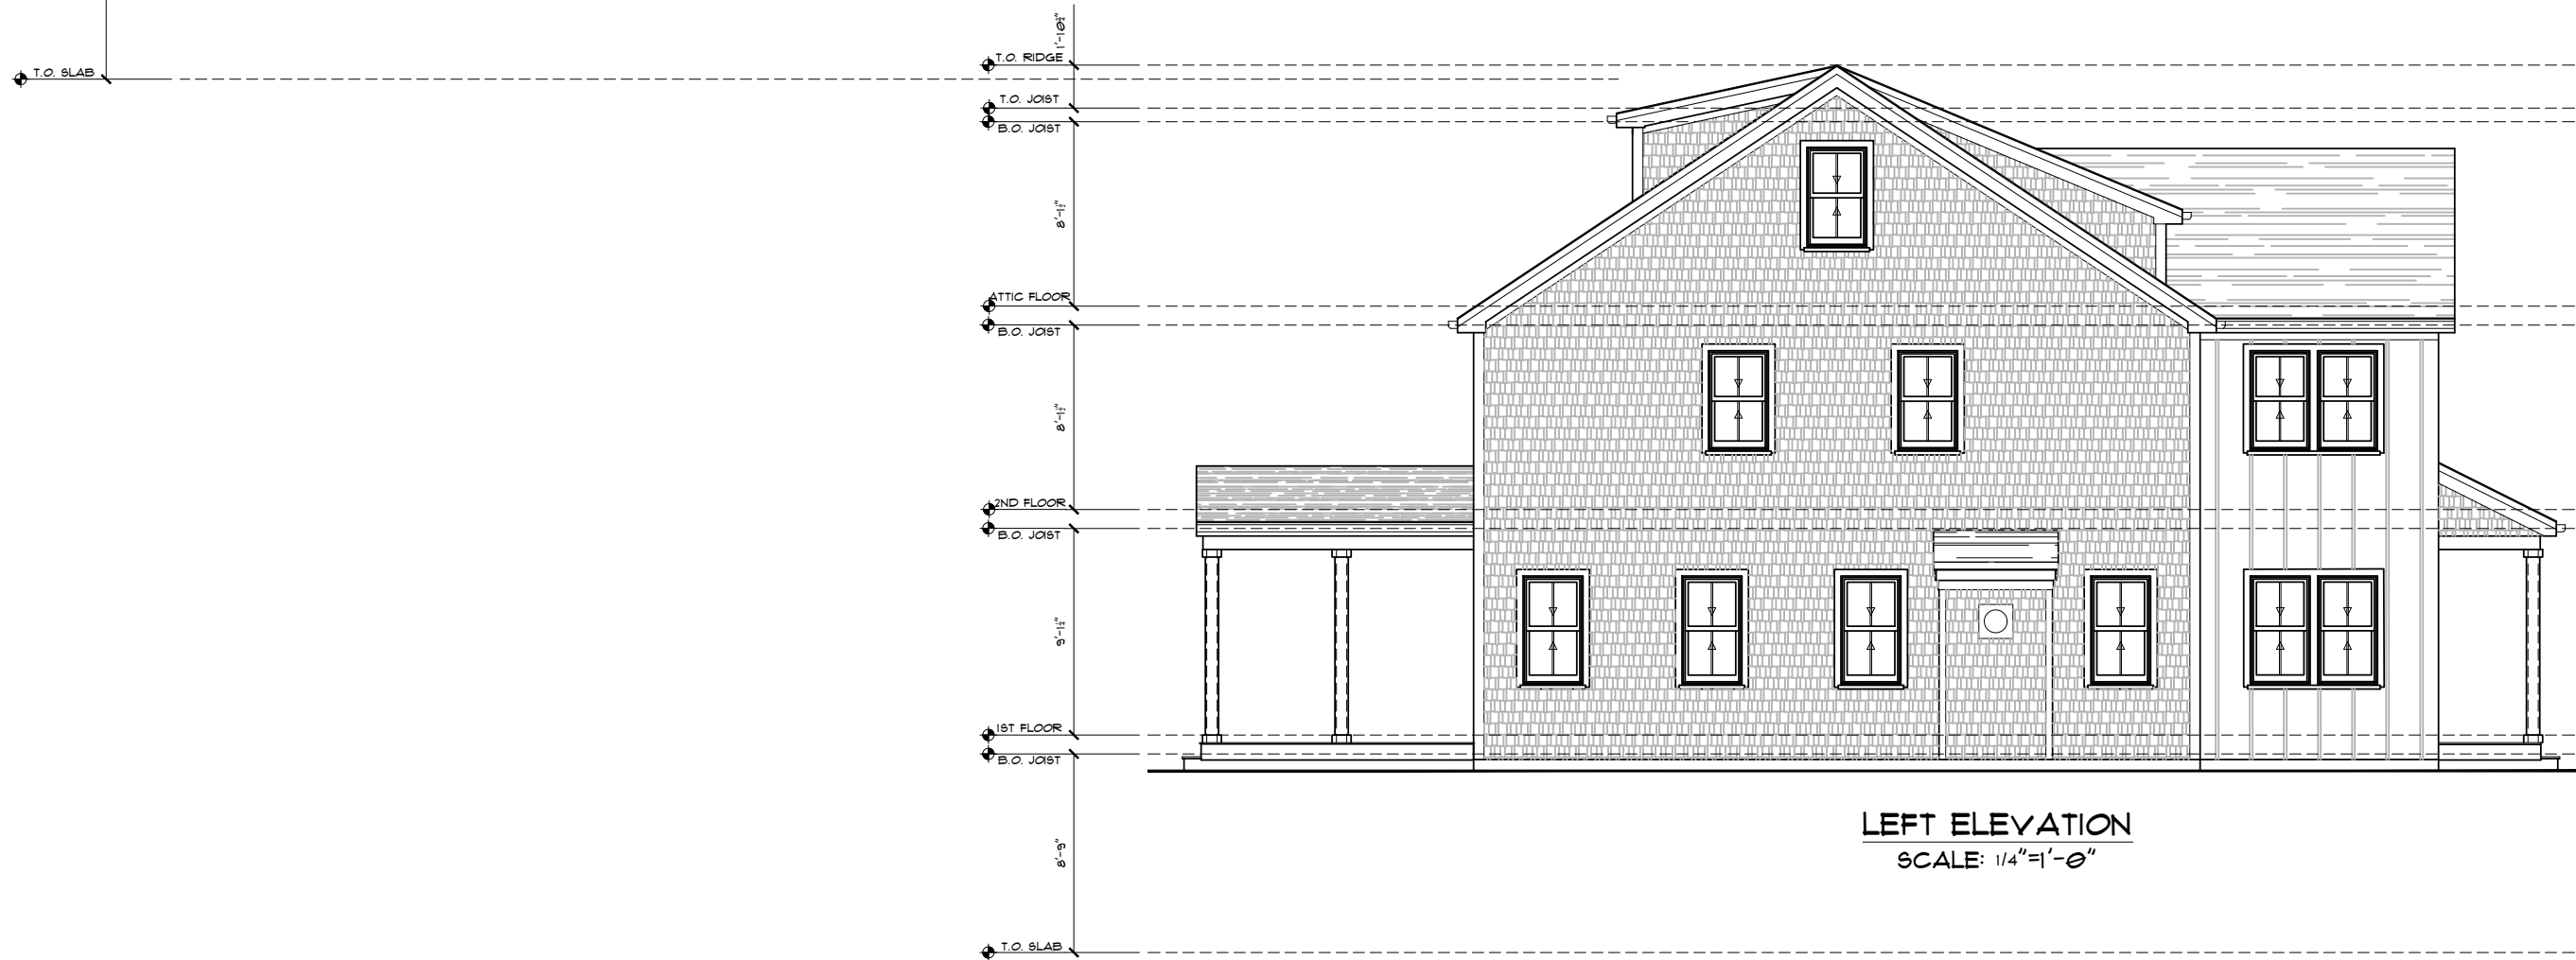

LEFT ELEVATION
SCALE: 1/4"=1'-0"

PROGRESS PRINT-NOT FOR CONSTRUCTION

REVISION	DATE	DESCRIPTION

TITLE
ELEVATIONS

PROJECT:
VINEYARD SOUND PLAN
LOT 2 SAILAWAY LANE
EAST FALMOUTH, MA 02536

Rockwood
Design, Inc.
1020 Plain Street - Suite 320
Marshfield, MA 02050
Phone: (781)-837-3140
Fax: (781)-837-3126
Email: info@rockwooddesign.com
Website: www.rockwooddesign.com



DATE
10/8/24

DRAWN BY:

CHECKED BY:

SCALE
AS SHOWN


PROGRESS SET - 11/25/2024

A2.1
OF A8

PROGRESS PRINT-NOT FOR CONSTRUCTION

ANY DEVIATION FROM THESE PLANS
REQUIRING ROCKWOOD DESIGN INC.
TO ACQUIRE STRUCTURAL REDESIGN FOR
BUILDING DEPARTMENT SIGN-OFFS WILL BE
BILLED TO CLIENT ON AN HOURLY BASIS.

SEE SHEET A1 FOR DRAWING INDEX
IF PRINTED ON 11X17, ALL SCALE IS HALF.
PLEASE REFER TO ENGINEERING PACKET
FOR ALL STRUCTURAL DETAILS

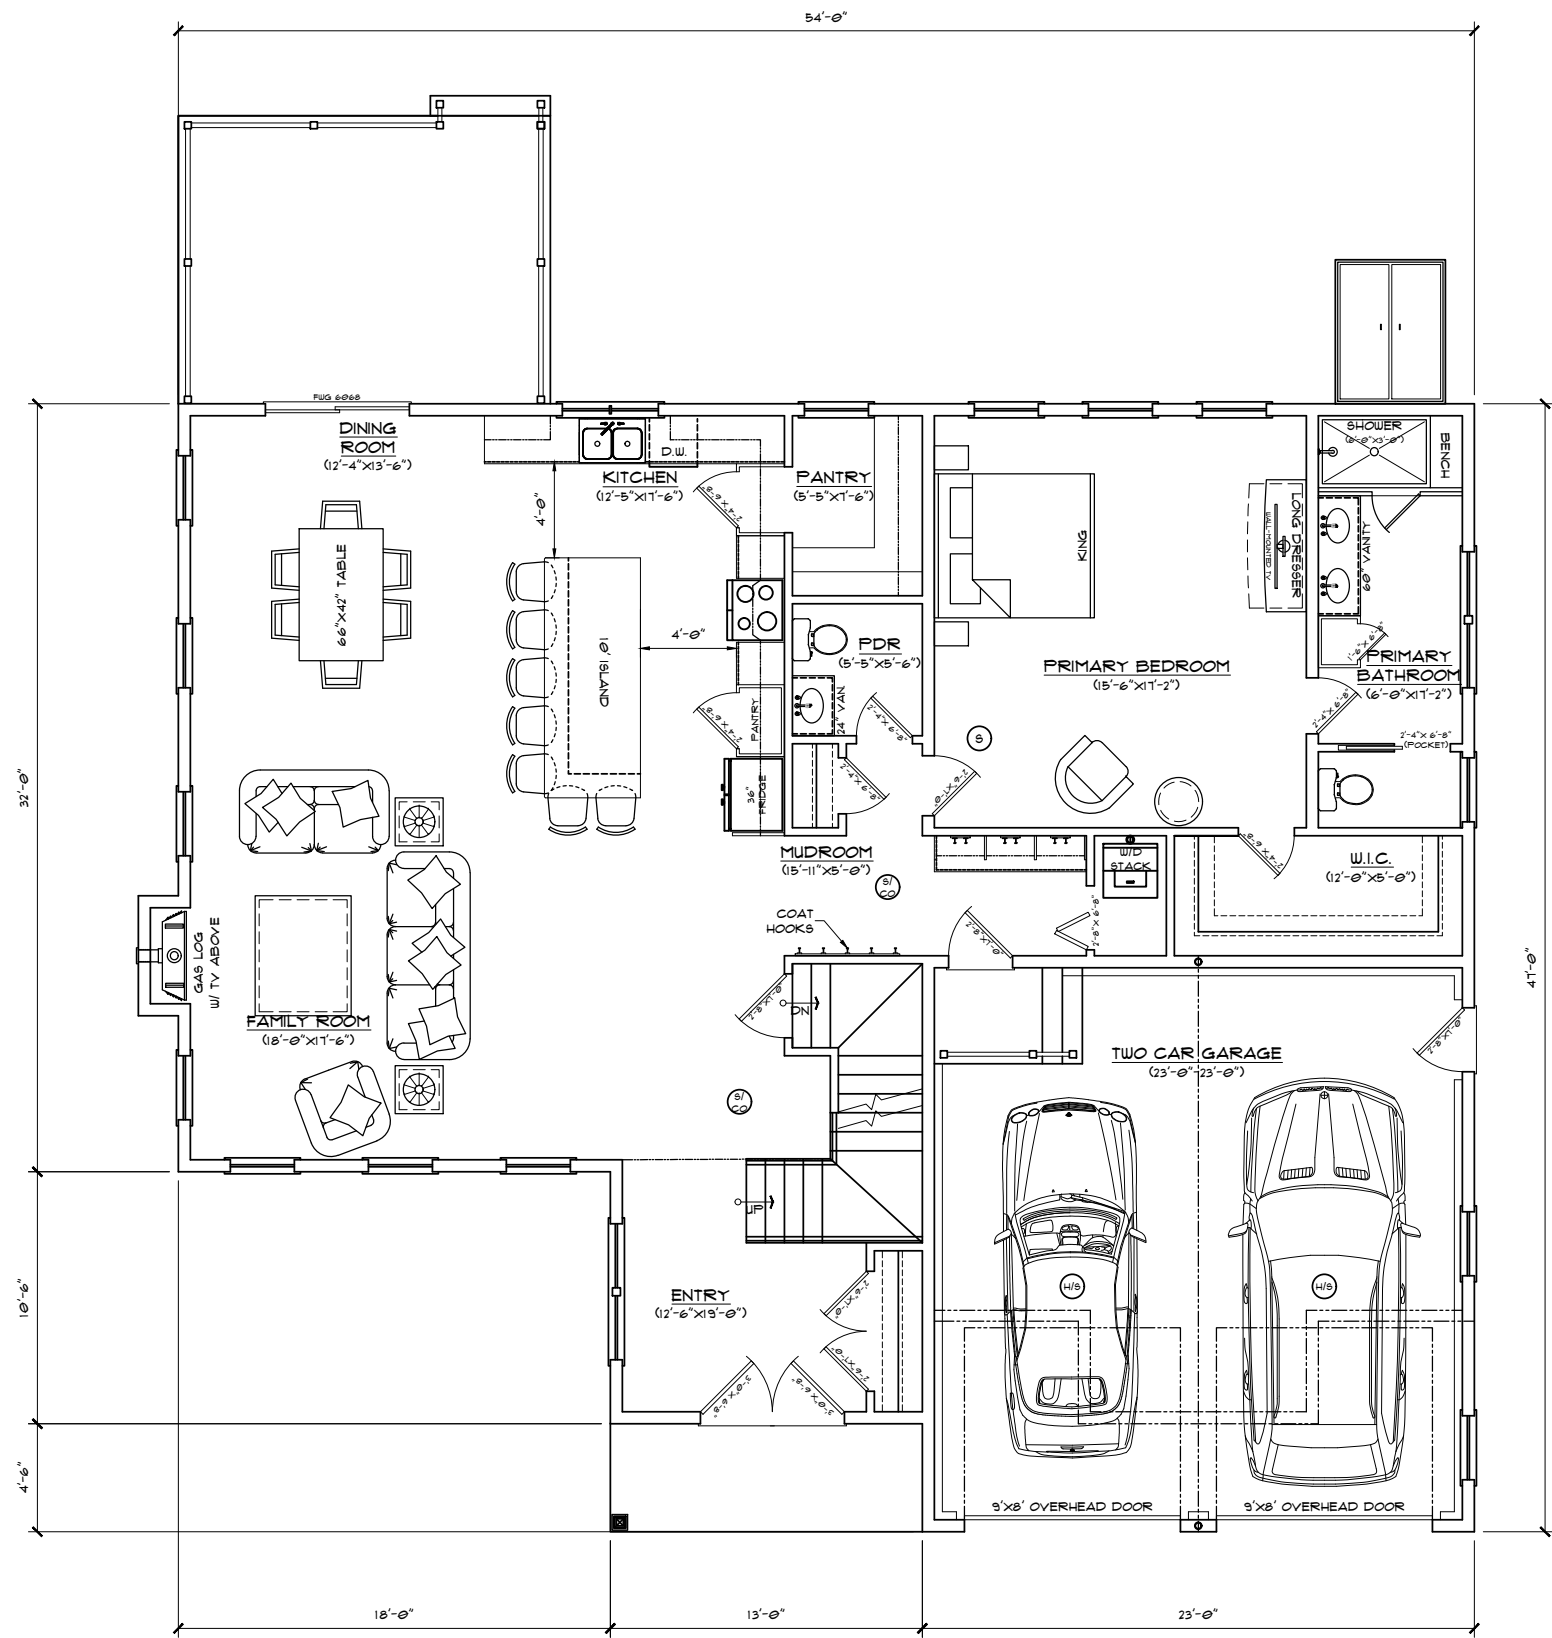

FIRST FLOOR FINISHED AREA	1678 FT ²
SECOND FLOOR FINISHED AREA	1582 FT ²
TOTAL FINISHED AREA	3260 FT ²
TOTAL FINISHED AREA	3260 FT ²
ATTIC FINISHED FLOOR	608 FT ²
TOTAL WITH FINISHED ATTIC AREA	3868 FT ²

PROPOSED FIRST FLOOR PLAN
SCALE: 1/4"=1'-0"
(AREA: 1,678 FT²)

PROGRESS PRINT-NOT FOR CONSTRUCTION

PROGRESS SET - 11/25/2024

DESCRIPTION	
DATE	
REVISION	
TITLE	PROPOSED FIRST FLOOR PLAN
PROJECT:	VINEYARD SOUND PLAN LOT 2 SAILAWAY LANE EAST FALMOUTH, MA 02536
Rockwood Design, Inc.	1020 Plain Street - Suite 320 Marshfield, MA 02050 Phone: (781)-837-3140 Fax: (781)-837-3126 Email: info@rockwooddesign.com Website: www.rockwooddesign.com
DATE	10/8/24
DRAWN BY:	
CHECKED BY:	
SCALE	AS SHOWN
A3	OF A8


PROGRESS PRINT-NOT FOR CONSTRUCTION

ANY DEVIATION FROM THESE PLANS
REQUIRING ROCKWOOD DESIGN INC.
TO ACQUIRE STRUCTURAL REDESIGN FOR
BUILDING DEPARTMENT SIGN-OFFS WILL BE
BILLED TO CLIENT ON AN HOURLY BASIS.

SEE SHEET A1 FOR DRAWING INDEX

IF PRINTED ON 11X17, ALL SCALE IS HALF.

PLEASE REFER TO ENGINEERING PACKET
FOR ALL STRUCTURAL DETAILS

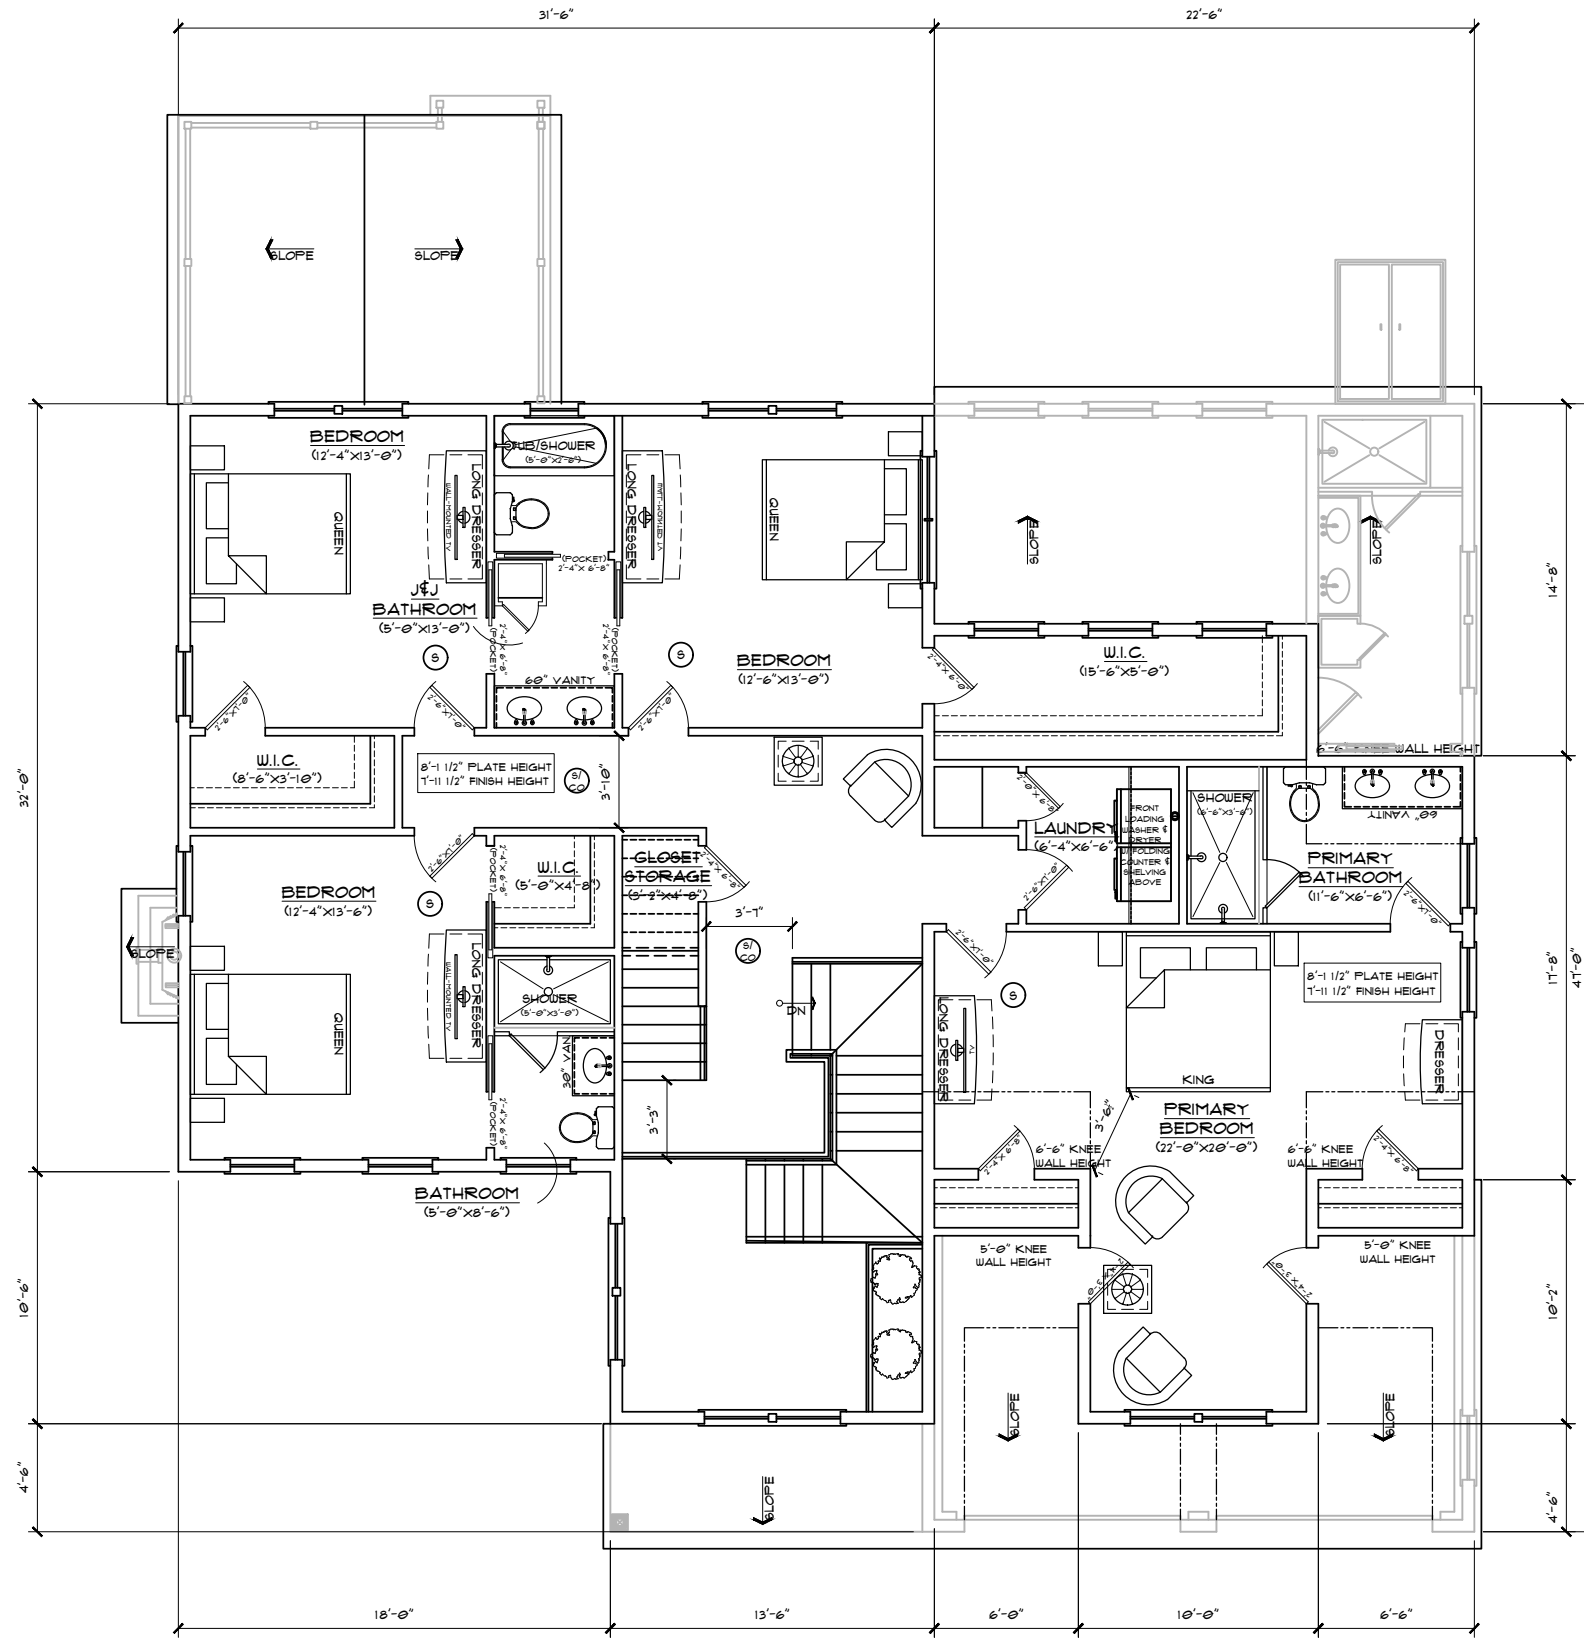

FIRST FLOOR FINISHED AREA	1678 FT ²
SECOND FLOOR FINISHED AREA	1582 FT ²
TOTAL FINISHED AREA	3260 FT ²
TOTAL FINISHED AREA	3260 FT ²
ATTIC FINISHED FLOOR	608 FT ²
TOTAL WITH FINISHED ATTIC AREA	3868 FT ²


PROPOSED SECOND FLOOR PLAN

SCALE: 1/4"=1'-0"
(AREA: 1582 FT²)

PROGRESS PRINT-NOT FOR CONSTRUCTION

PROJECT: VINEYARD SOUND PLAN
LOT 2 SAILAWAY LANE
EAST FALMOUTH, MA 02536

Rockwood
Design, Inc.
1020 Plain Street - Suite 320
Marblehead, MA 02050
Phone: (781)-837-3140
Fax: (781)-837-3126
Email: info@rockwooddesign.com
Website: www.rockwooddesign.com

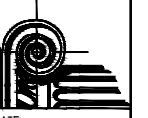

DATE: 10/8/24
DRAWN BY:
CHECKED BY:
SCALE: AS SHOWN

A4
OF A8


PROGRESS PRINT-NOT FOR CONSTRUCTION

ANY DEVIATION FROM THESE PLANS
REQUIRING ROCKWOOD DESIGN INC.
TO ACQUIRE STRUCTURAL REDESIGN FOR
BUILDING DEPARTMENT SIGN-OFFS WILL BE
BILLED TO CLIENT ON AN HOURLY BASIS.

SEE SHEET A1 FOR DRAWING INDEX

IF PRINTED ON 11X17, ALL SCALE IS HALF.

PLEASE REFER TO ENGINEERING PACKET
FOR ALL STRUCTURAL DETAILS

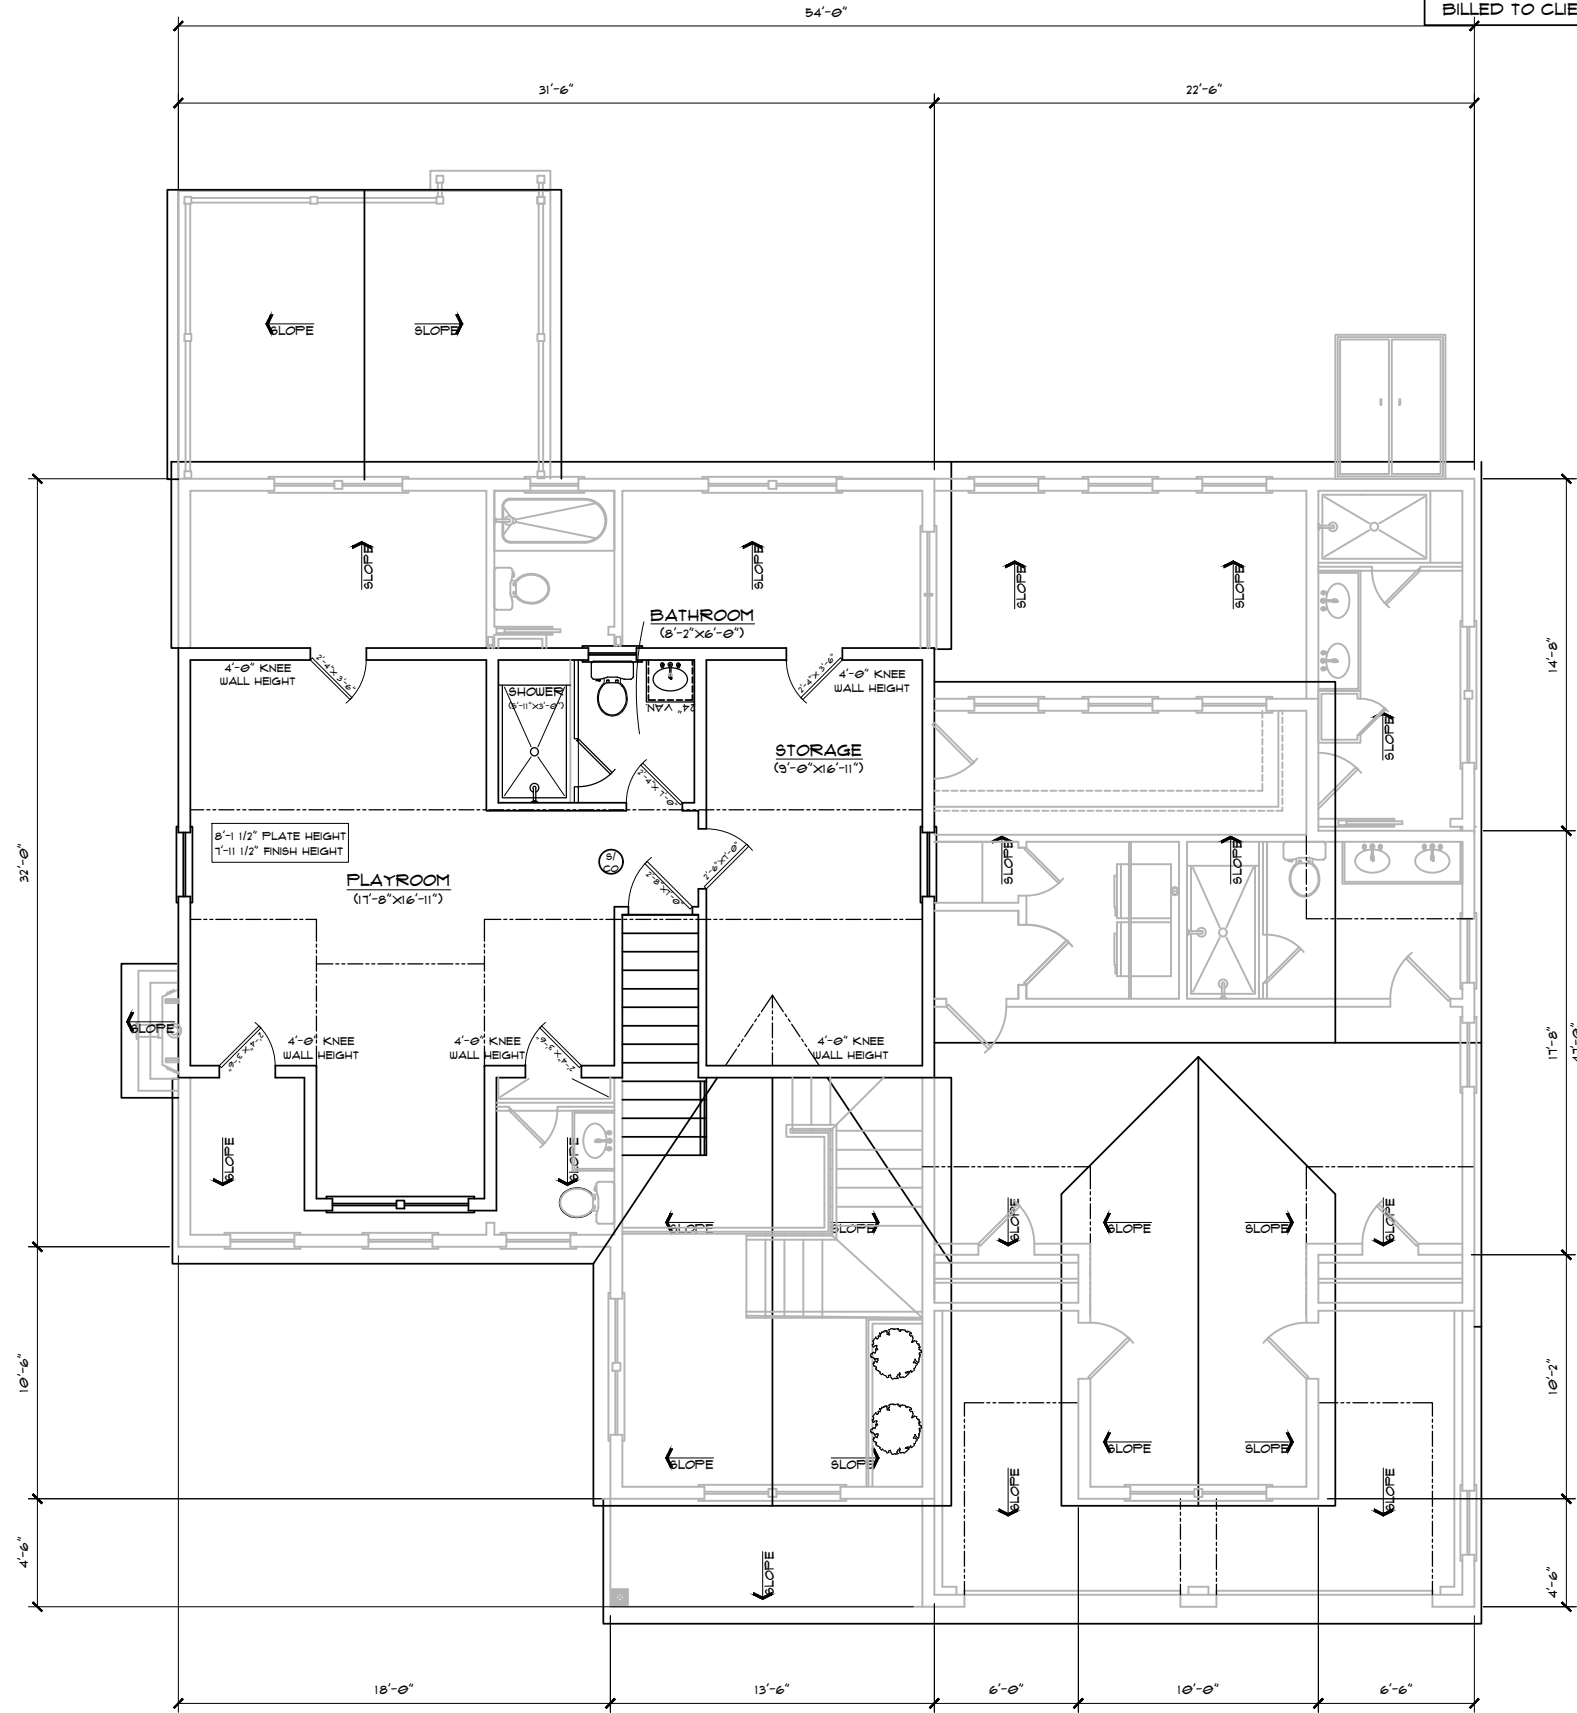

FIRST FLOOR FINISHED AREA	1678 FT ²
SECOND FLOOR FINISHED AREA	1582 FT ²
TOTAL FINISHED AREA	3260 FT ²
TOTAL FINISHED AREA	3260 FT ²
ATTIC FINISHED FLOOR	608 FT ²
TOTAL WITH FINISHED ATTIC AREA	3868 FT ²

ATTIC PLAN
SCALE: 1/4"=1'-0"
(AREA: 608 FT²)


PROGRESS PRINT-NOT FOR CONSTRUCTION

REVISION	DATE	DESCRIPTION

TITLE
PROPOSED ATTIC FLOOR PLAN

PROJECT:
VINEYARD SOUND PLAN
LOT 2 SAILAWAY LANE
EAST FALMOUTH, MA 02536

Rockwood
Design, Inc.
1020 Plain Street - Suite 320
Marshfield, MA 02050
Phone: (781)-837-3140
Fax: (781)-837-3126
Email: info@rockwooddesign.com
Website: www.rockwooddesign.com

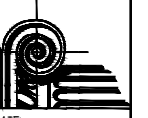

DATE
10/8/24
DRAWN BY:
CHECKED BY:
SCALE
AS SHOWN

PROGRESS SET - 11/25/2024

A5
OF A8

PROGRESS PRINT-NOT FOR CONSTRUCTION

ANY DEVIATION FROM THESE PLANS
REQUIRING ROCKWOOD DESIGN INC.
TO ACQUIRE STRUCTURAL REDESIGN FOR
BUILDING DEPARTMENT SIGN-OFFS WILL BE
BILLED TO CLIENT ON AN HOURLY BASIS.

SEE SHEET A1 FOR DRAWING INDEX

IF PRINTED ON 11X17, ALL SCALE IS HALF.

PLEASE REFER TO ENGINEERING PACKET
FOR ALL STRUCTURAL DETAILS



ROOF PLAN
SCALE: 1/4"=1'-0"


PROGRESS PRINT-NOT FOR CONSTRUCTION

REVISION	DATE	DESCRIPTION

TITLE
PROPOSED ROOF PLAN

PROJECT:
VINEYARD SOUND PLAN
LOT 2 SAILAWAY LANE
EAST FALMOUTH, MA 02536

Rockwood Design, Inc.
1020 Plain Street - Suite 320
Marshfield, MA 02050
Phone: (781)-837-3140
Fax: (781)-837-3126
Email: info@rockwooddesign.com
Website: www.rockwooddesign.com

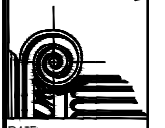

DATE
10/8/24
DRAWN BY:
CHECKED BY:
SCALE
AS SHOWN

PROGRESS SET - 11/25/2024

A6
OF A8

PROGRESS PRINT-NOT FOR CONSTRUCTION


ANY DEVIATION FROM THESE PLANS
REQUIRING ROCKWOOD DESIGN INC.
TO ACQUIRE STRUCTURAL REDESIGN FOR
BUILDING DEPARTMENT SIGN-OFFS WILL BE
BILLED TO CLIENT ON AN HOURLY BASIS.

SEE SHEET A1 FOR DRAWING INDEX

IF PRINTED ON 11X17, ALL SCALE IS HALF.

PLEASE REFER TO ENGINEERING PACKET
FOR ALL STRUCTURAL DETAILS

PROGRESS PRINT-NOT FOR CONSTRUCTION

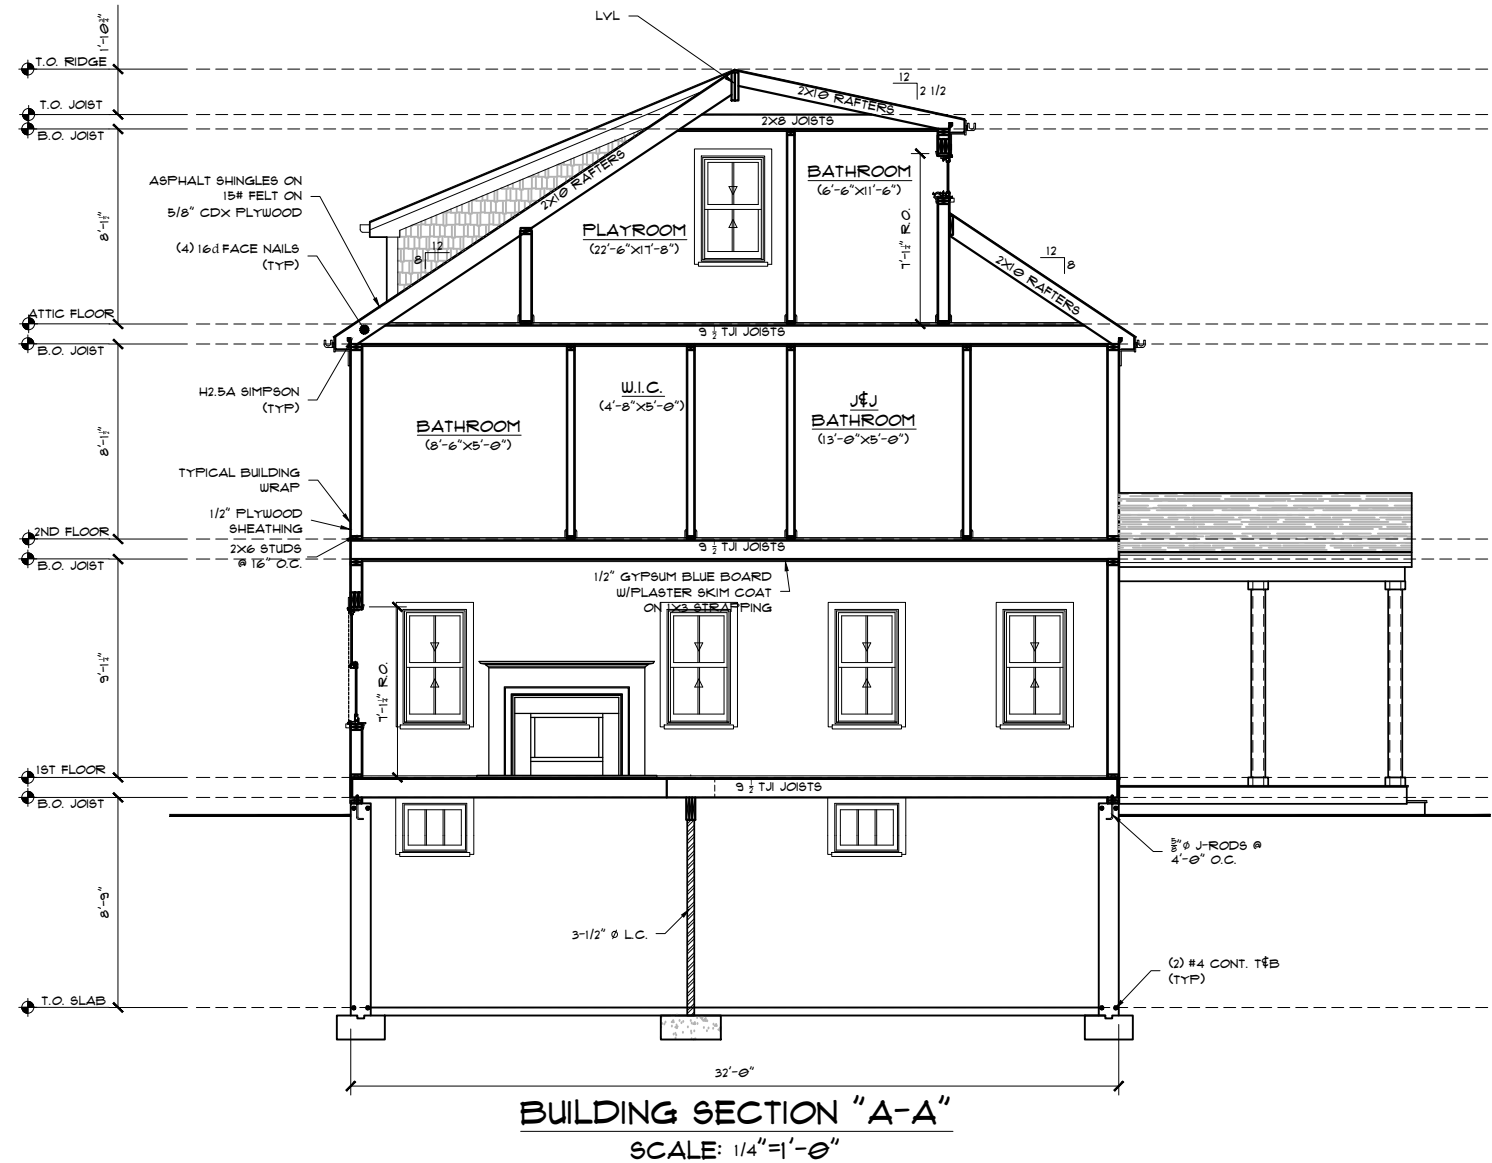

REVISION	DATE	DESCRIPTION

TITLE
BUILDING SECTION "A-A" & "B-B"

PROJECT:
VINEYARD SOUND PLAN
LOT 2 SAILAWAY LANE
EAST FALMOUTH, MA 02536

Rockwood Design, Inc.
1020 Plain Street - Suite 320
Marshfield, MA 02050
Phone: (781)-837-3140
Fax: (781)-837-3126
Email: info@rockwooddesign.com
Website: www.rockwooddesign.com



DATE: 10/8/24
DRAWN BY:
CHECKED BY:
SCALE: AS SHOWN

A1
OF **A8**

PROGRESS SET - 11/25/2024


PROGRESS PRINT-NOT FOR CONSTRUCTION

ANY DEVIATION FROM THESE PLANS
REQUIRING ROCKWOOD DESIGN INC.
TO ACQUIRE STRUCTURAL REDESIGN FOR
BUILDING DEPARTMENT SIGN-OFFS WILL BE
BILLED TO CLIENT ON AN HOURLY BASIS.

SEE SHEET A1 FOR DRAWING INDEX

IF PRINTED ON 11X17, ALL SCALE IS HALF.

PLEASE REFER TO ENGINEERING PACKET
FOR ALL STRUCTURAL DETAILS

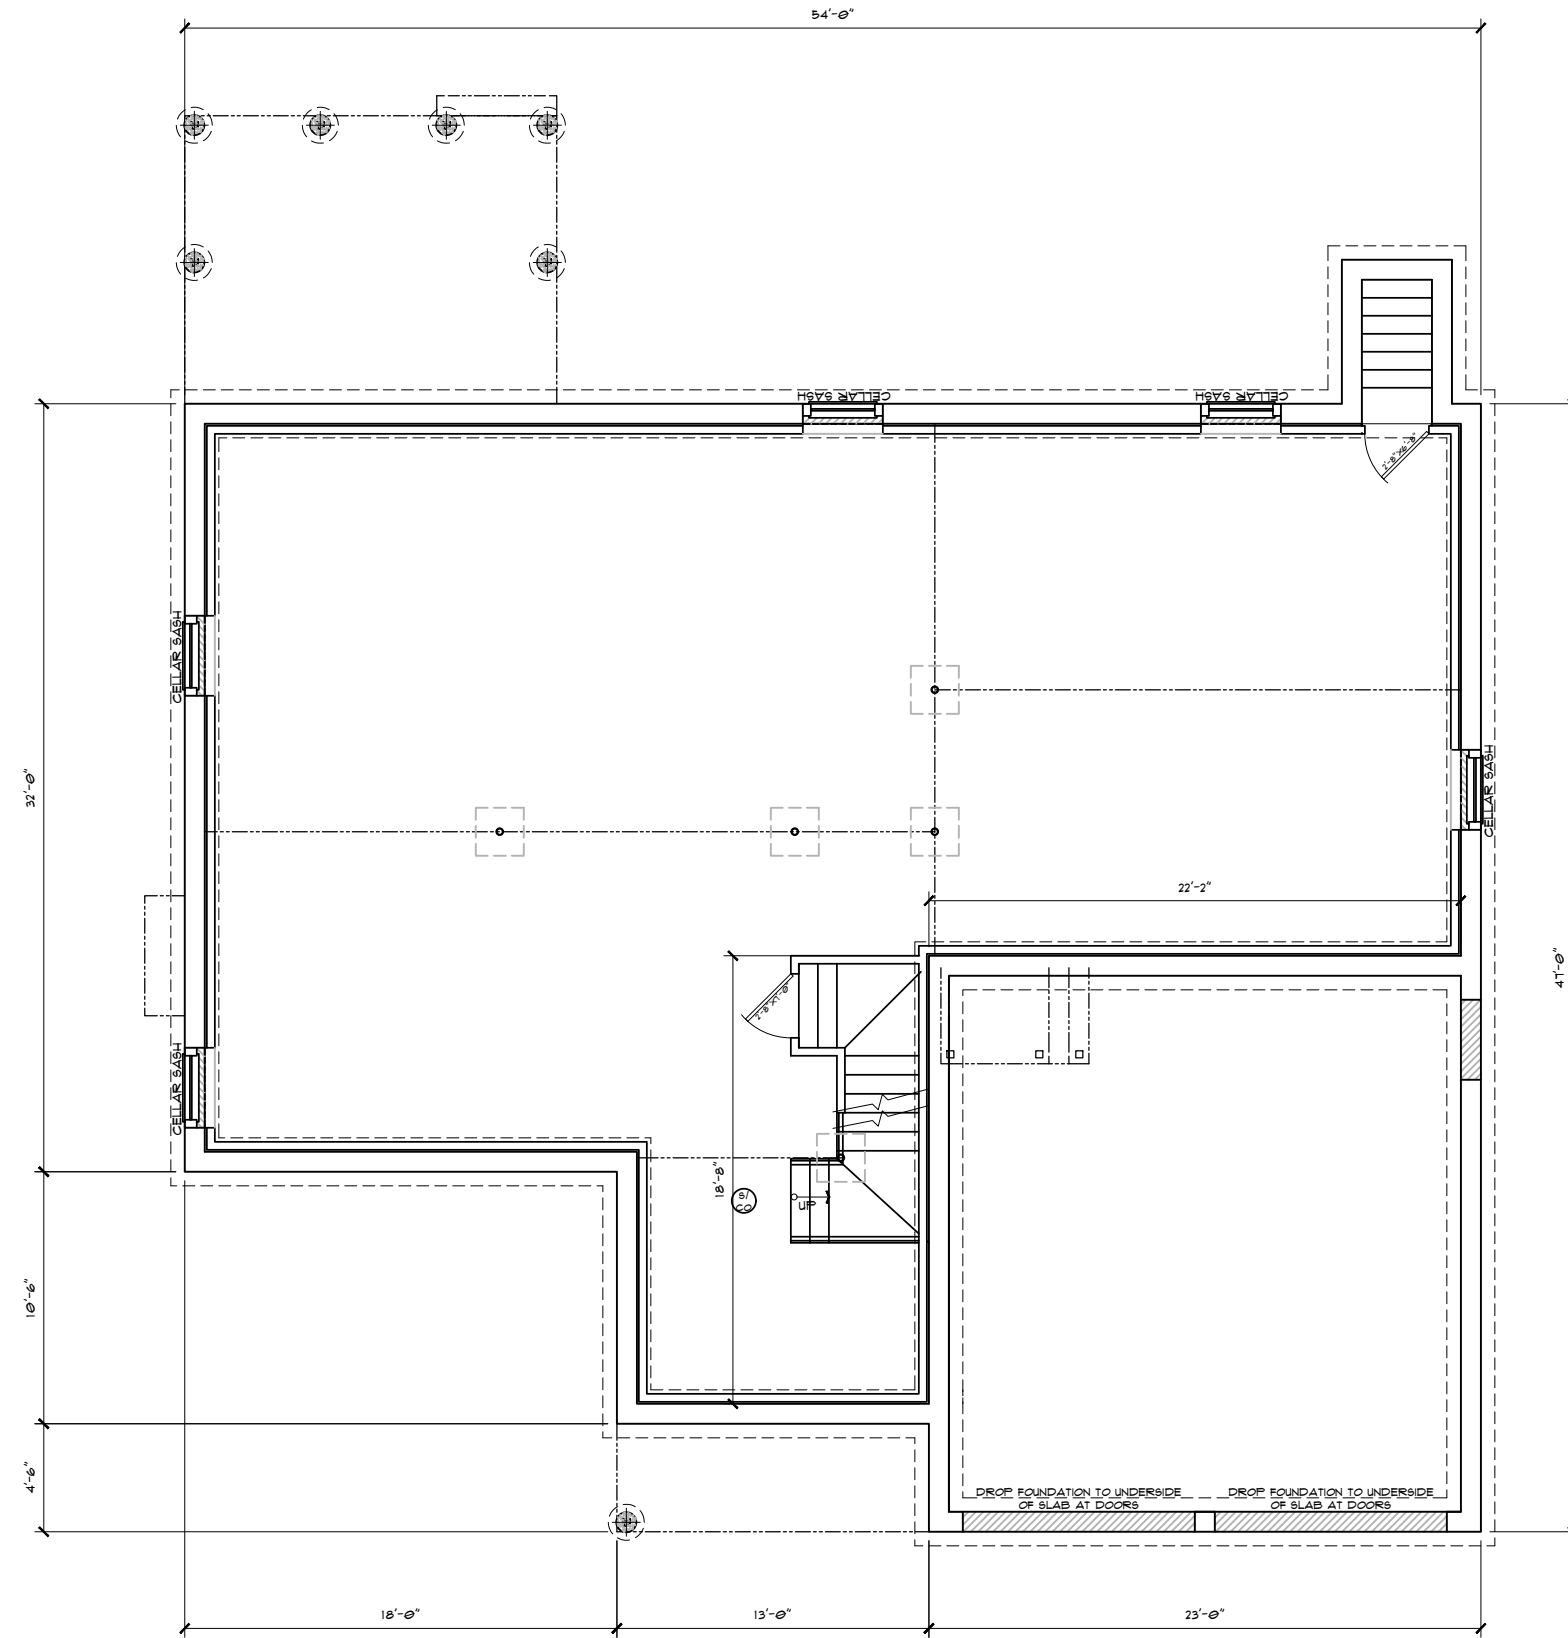

NOTE:

"C1" INDICATES HSS 3X3X³/₈
W/ BASE & CAP PLATE

"C2" INDICATES 3 1/2" Ø LALLY
COLUMN WITH
BASE & CAP PLATE

"C3" INDICATES STEEL COLUMN
HSS 4X4X¹/₂ WITH
BASE PLATE 10X110
& CAP PLATE 10X110

"F2.0" INDICATES
FTG 2'-0"X2'-0"X1'-0" DP

"F2.5" INDICATES
FTG 2'-6"X2'-6"X1'-0" DP

"F3.0" INDICATES
FTG 3'-0"X3'-0"X1'-0" DP

"F3.5" INDICATES
FTG 3'-6"X3'-6"X1'-2" DP

"F4.0" INDICATES
FTG 4'-0"X4'-0"X1'-2" DP
W/4 #4EUB

FIRST FLOOR FINISHED AREA	1678 FT ²
SECOND FLOOR FINISHED AREA	1582 FT ²
TOTAL FINISHED AREA	3260 FT ²
TOTAL FINISHED AREA	3260 FT ²
ATTIC FINISHED FLOOR	608 FT ²
TOTAL WITH FINISHED ATTIC AREA	3868 FT ²

PROGRESS PRINT-NOT FOR CONSTRUCTION

PROPOSED FOUNDATION/BASEMENT PLAN
SCALE: 1/4"=1'-0"

DESCRIPTION	
DATE	
REVISION	
TITLE	PROPOSED FOUNDATION PLAN
PROJECT:	VINEYARD SOUND PLAN LOT 2 SAILAWAY LANE EAST FALMOUTH, MA 02536
Rockwood Design, Inc.	1020 Plain Street - Suite 320 Marshfield, MA 02050 Phone: (781)-837-3140 Fax: (781)-837-3126 Email: info@rockwooddesign.com Website: www.rockwooddesign.com
DATE	10/8/24
DRAWN BY:	
CHECKED BY:	
SCALE	AS SHOWN
91	

PROGRESS SET - 11/25/2024